


OVERVIEW PLAN

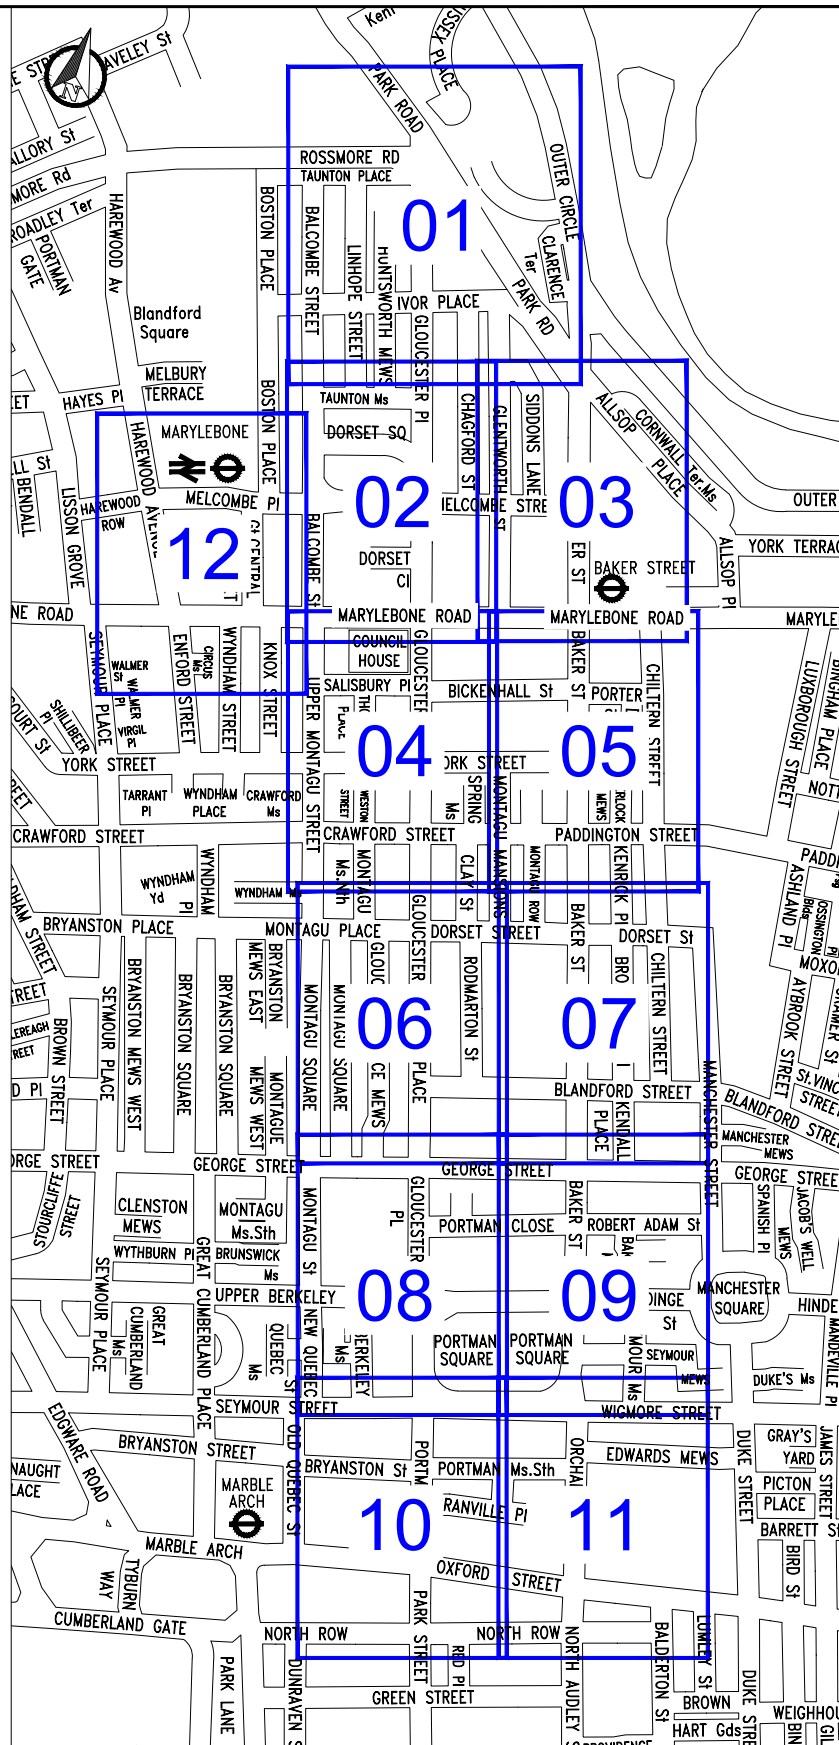

© Crown copyright. All rights reserved City of Westminster LA 100019597



25 Mandela Way, London, SE1 5SZ
www.froconway.co.uk www.wspgroup.com

CLIENT:



City of Westminster

DRAWING STATUS:

CONSULTATION

PROJECT:

BAKER STREET 2 WAY

TITLE:

TRAFFIC ORDER CONSULTATION
OVERVIEW PLAN

REV	DATE	BY	DESCRIPTION	CHK	APD
A	27/10/2016	JN	CONSULTATION ISSUE		
SCALE @ A4P		DATE	DESIGN/DRN	CHECKED	APPROVED
NTS		27/10/2016	JN	PF	CDS
JOB No.			BRIEF/DSS No.		
70004404			BR 21394		
DRAWING No.					REV:
70004404-C-TMO-OP					A