

THE CONSULTATION HAS NOW ENDED.

We have received Cabinet Member approval to undertake implementation of the Baker Street Two Way scheme.


You are not viewing the most recent documentation.

Please visit [Building the Scheme](#)



BAKER STREET & GLOUCESTER PLACE TWO WAY PROJECT PUBLIC CONSULTATION 2015

DRAWING L: BAKER STREET BETWEEN MELCOMBE STREET AND MARYLEBONE ROAD

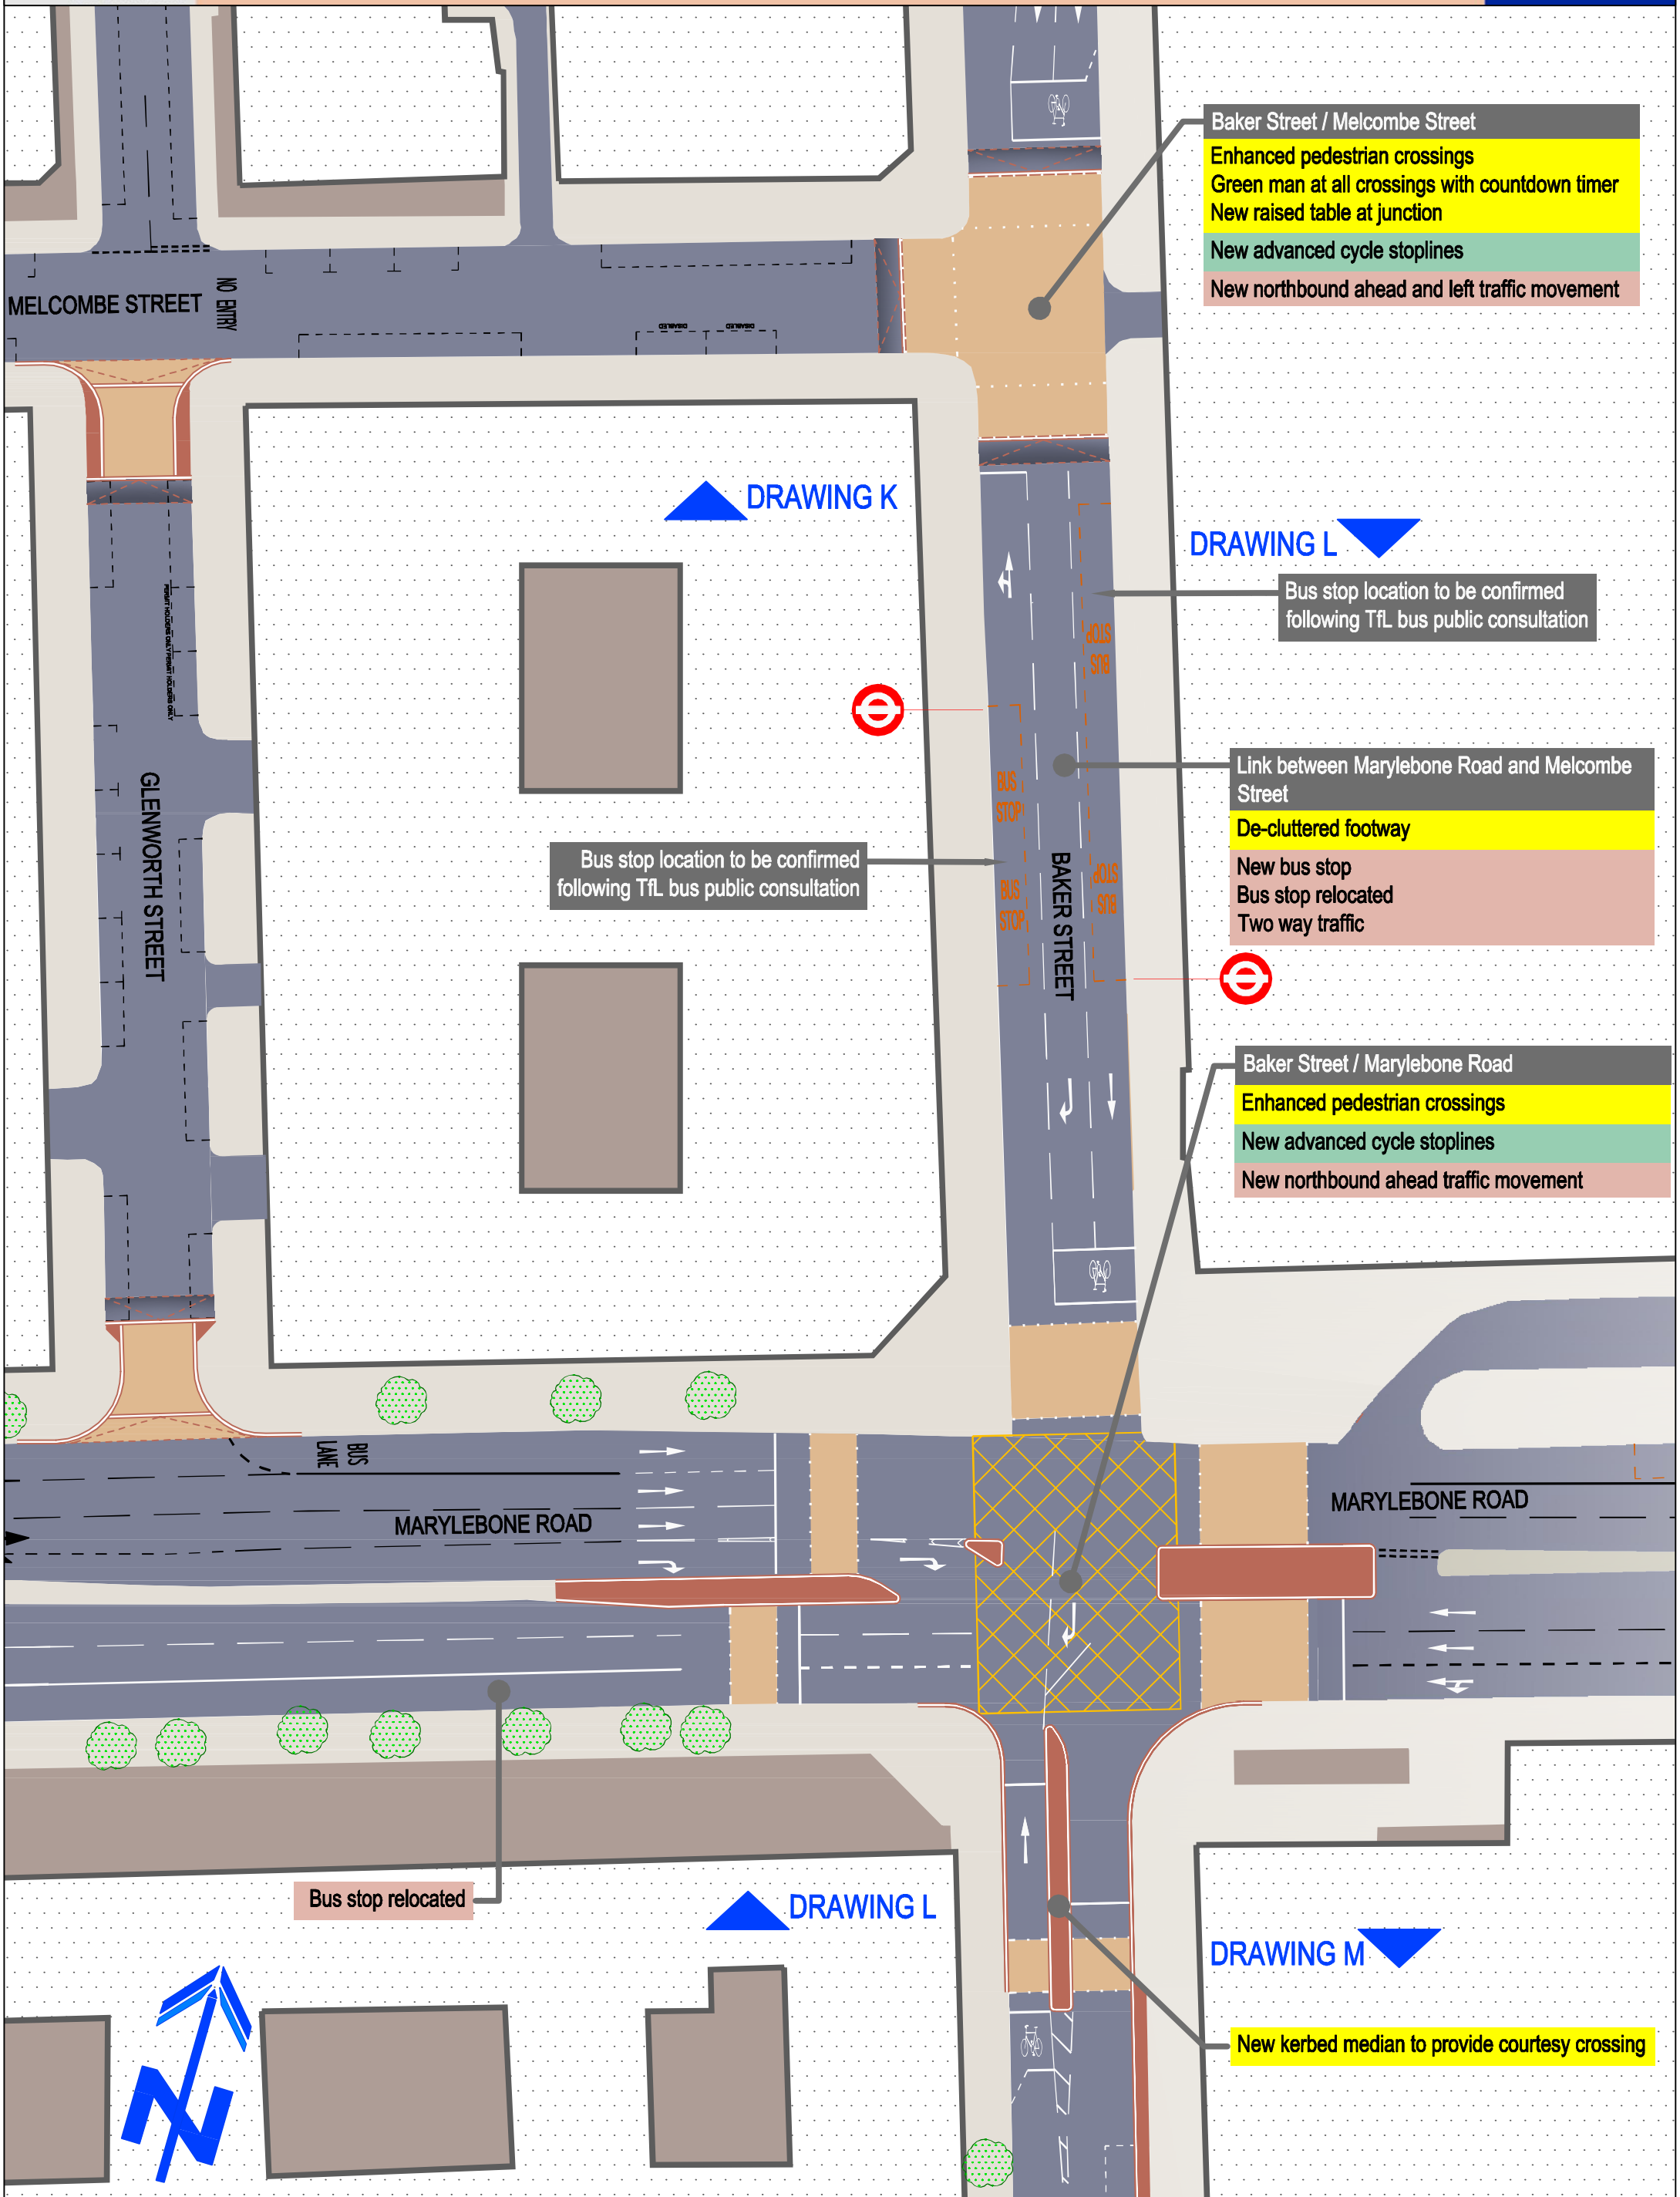

Baker Street / Melcombe Street

- Enhanced pedestrian crossings
- Green man at all crossings with countdown timer
- New raised table at junction
- New advanced cycle stoplines
- New northbound ahead and left traffic movement

DRAWING L

Bus stop location to be confirmed following TfL bus public consultation

Link between Marylebone Road and Melcombe Street

- De-cluttered footway
- New bus stop
- Bus stop relocated
- Two way traffic

Baker Street / Marylebone Road

- Enhanced pedestrian crossings
- New advanced cycle stoplines
- New northbound ahead traffic movement

Bus stop location to be confirmed following TfL bus public consultation

Bus stop relocated

DRAWING M

New kerbed median to provide courtesy crossing

DRAWING K

DRAWING L

DRAWING M

